



Private Moorage Mapping Requirements

(Oct. 21/2002)

Provide a **Site Specific map** and **Site General map** on 8 ½" x 11" or 8 ½" x 14" or 11" x 17" paper only.

Submit a **Site General map** at 1:20,000 scale. The purpose of this map is to indicate the general location of the site and illustrate the boundary lines. The Point of Commencement for the application area must be tied to a known point such as a geographic land feature or a corner pin of a surveyed lot, that must be shown on your map, and identifiable on our reference maps. Please contact our office if you would like to purchase a 1:20,000 map sheet of the application site area. Provide a legal description for the upland [i.e. the site is located within Section 22, Nanaimo District]. A **Site Specific map** [Management Plan] is a detailed version of the Site General map showing the boundary lines [noting metes and bounds] at a scale [i.e. 1:2,000, 1:5,000, 1:10,000 scale] that illustrates the location of all improvements [i.e. wharf, docks, buildings width height and length, anchor lines, pilings, stiff legs etc.] within the application area. Label the boundary lines of the application site noting the length, in meters, and compass bearing, 0° to 360°, of each line of the application site boundary [provide a written metes and bounds description]. **Applications with incomplete mapping will be returned.** NOTE: provide a scaled side view of the dock with the dimensions labelled in meters, indicate the high and low water mark and provide a profile of the ocean floor underneath the improvements.

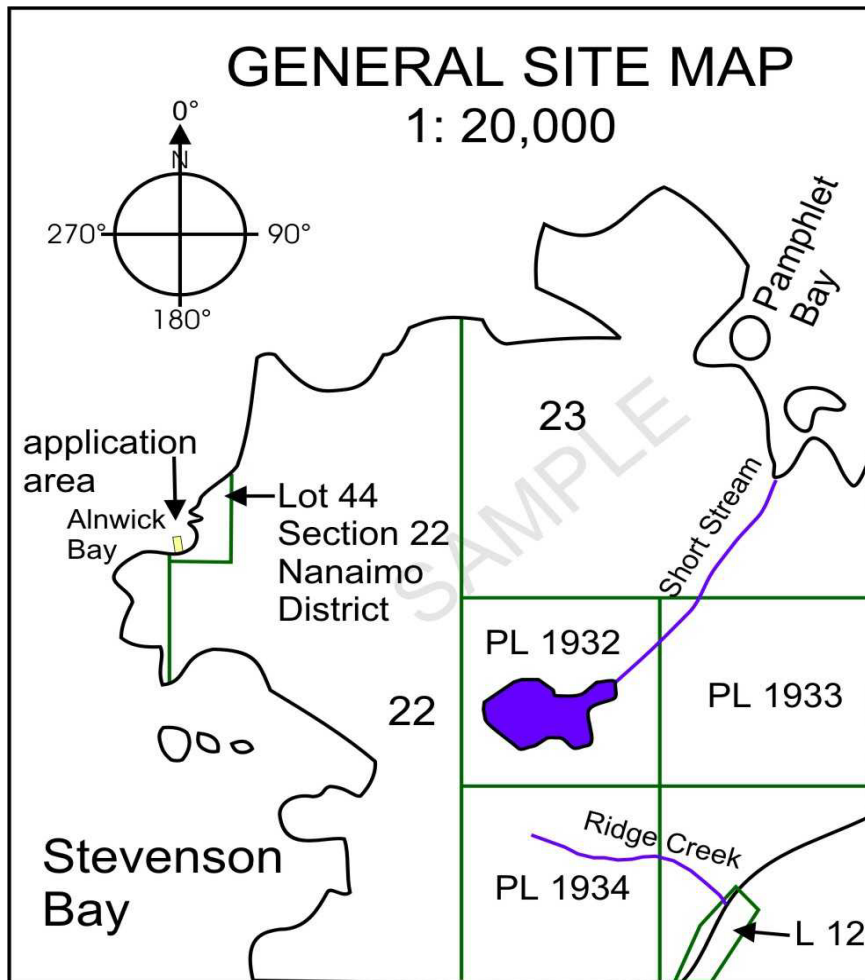

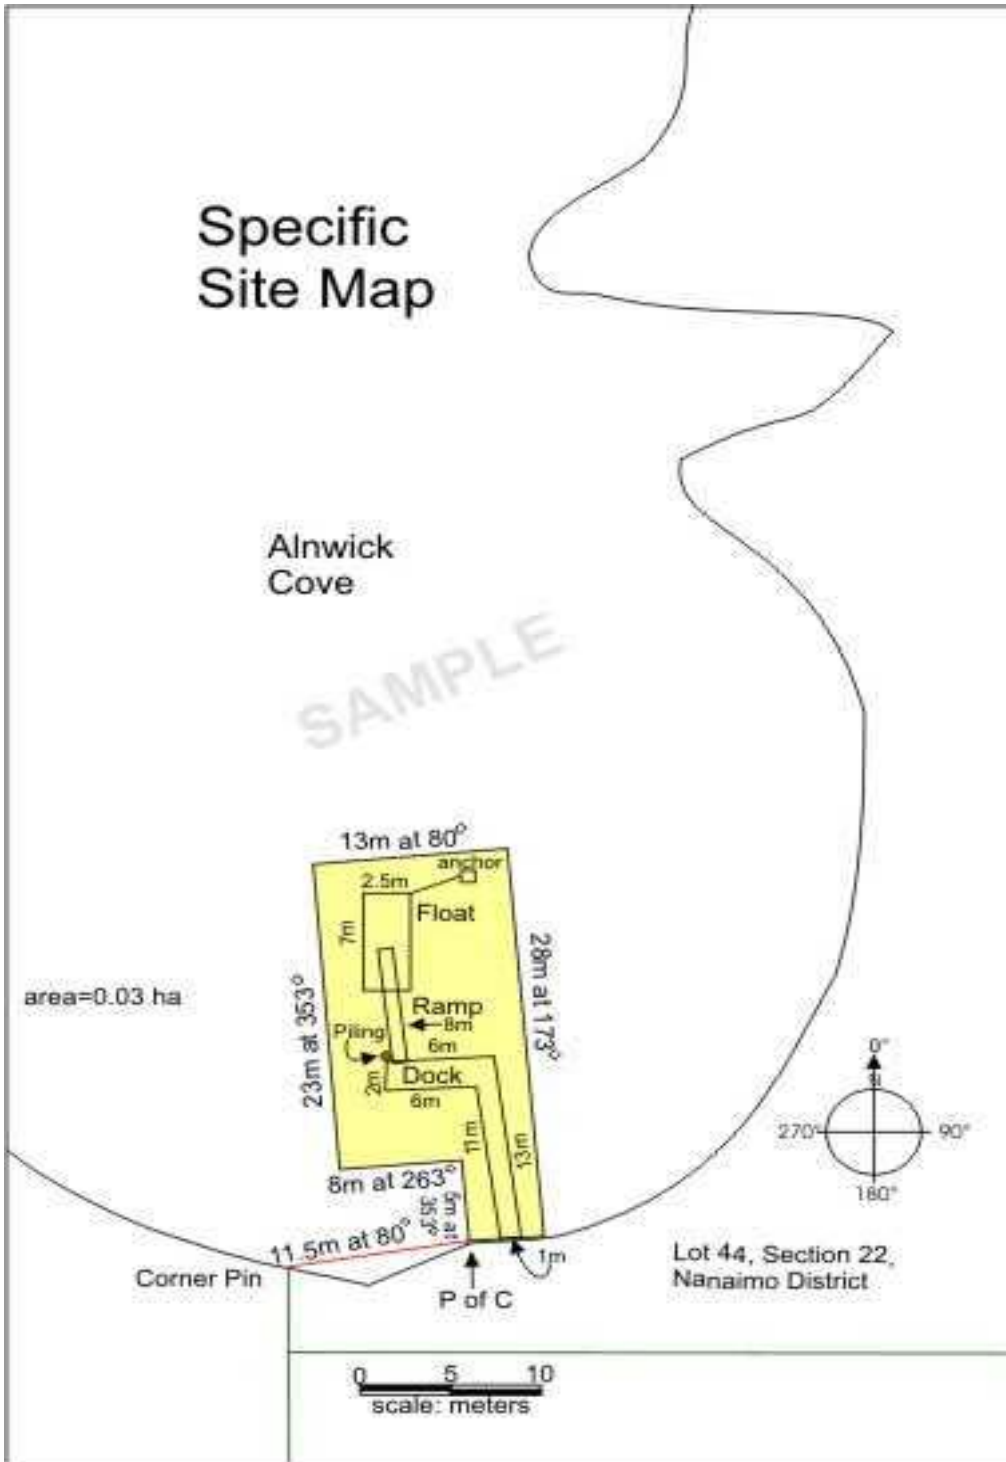

Metes and Bounds

Begin at the northwest corner of Lot 44, Section 22, Nanaimo District then go 11.5 meters at 80° to the Point of Commencement [PofC] then go 5 meters at 353°
 8 meters at 263°
 23 meters at 353°
 13 meters at 80°
 28 meters at 173° then along shoreline returning to the point of commencement [PofC]

Side view of the dock

